


ONE BEDROOM

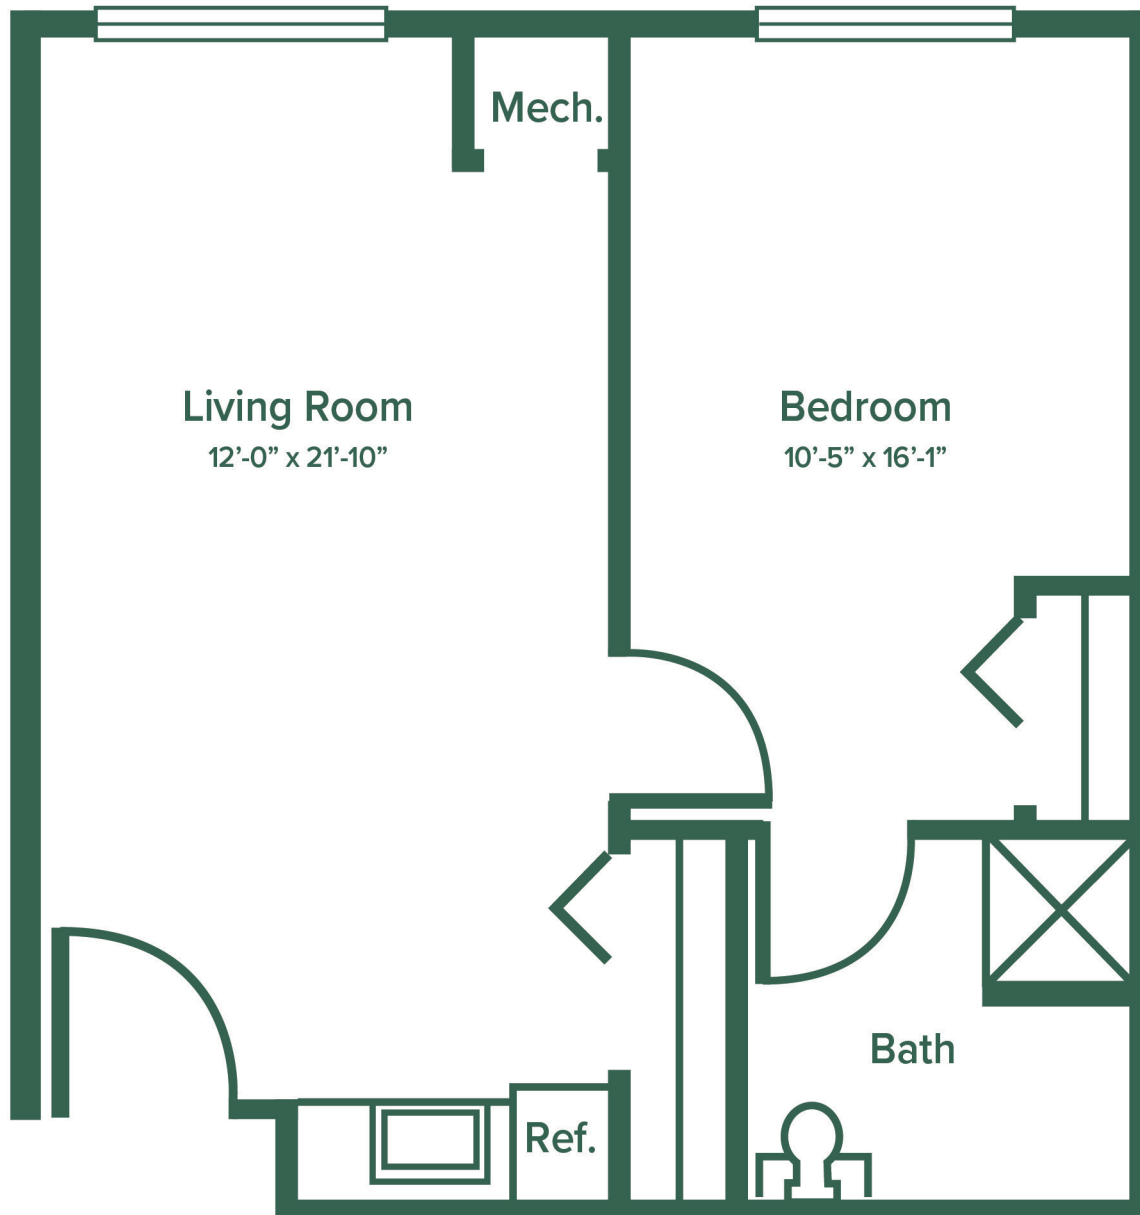

536 Sq Ft.

Apartment #

Square Footage

Monthly Fee* _____

* Prices subject to change. Room layout and dimensions are for reference only, not to scale.



THE LINDENS™
Assisted Living at Green Hills
2355 Hamilton Circle Ames, IA 50014


Live Life... The Way You Want It.

Call 515.357.5000 or visit GreenHillsRC.com

Managed by  Life Care Services®  

Lindens 1 BR Updated August 2018

TWO BEDROOM

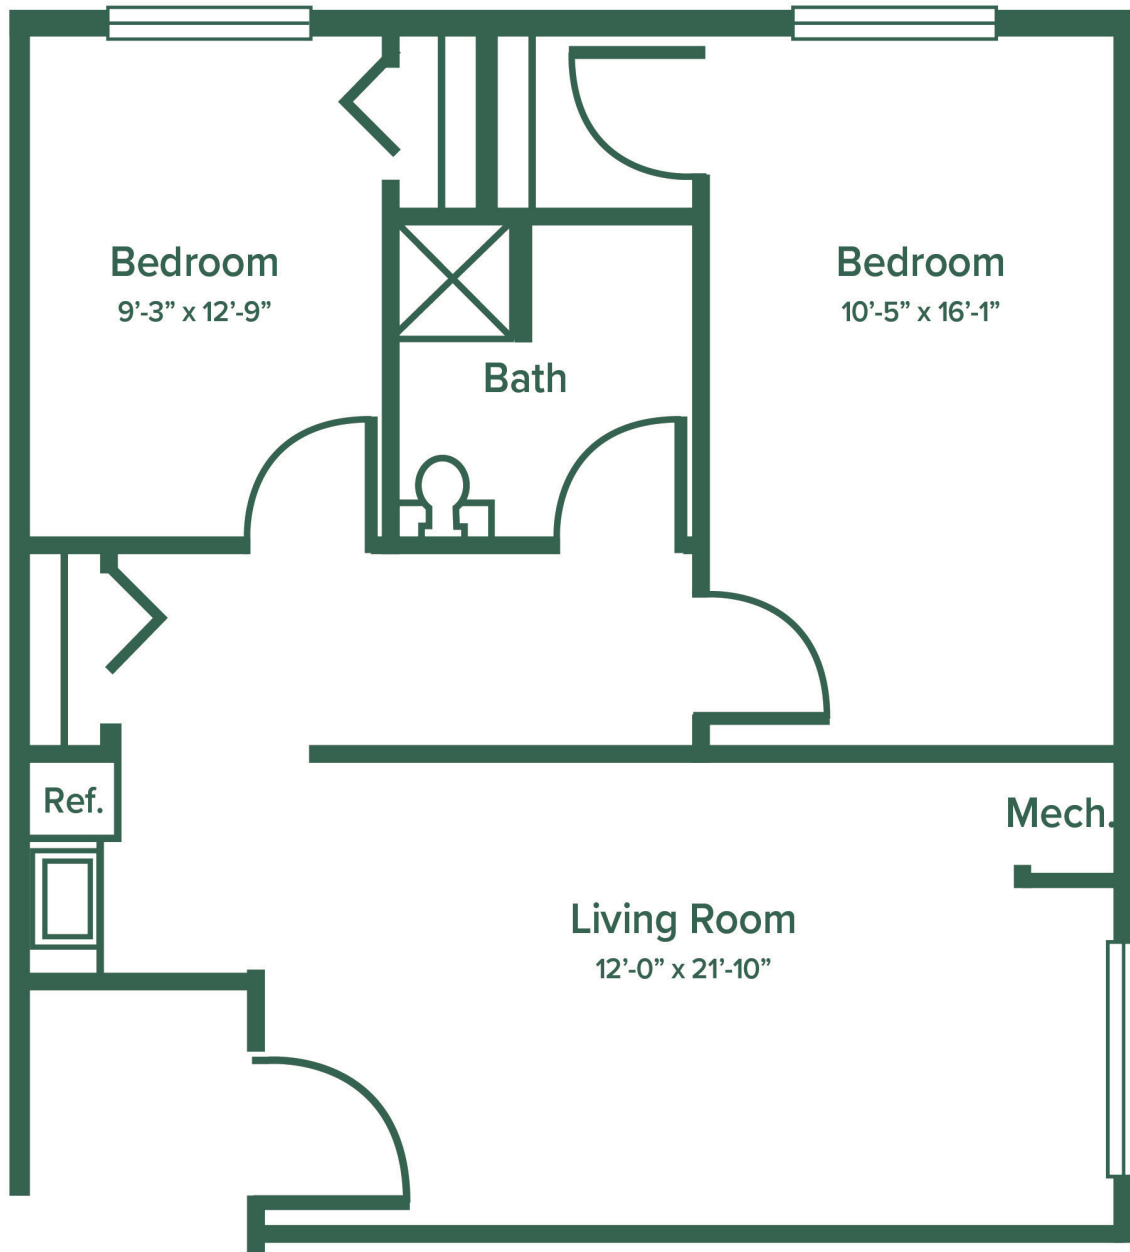

Apartment #

816 Sq Ft.

Square Footage

Monthly Fee* _____




* Prices subject to change. Room layout and dimensions are for reference only, not to scale.



THE LINDENS™
Assisted Living at Green Hills
2355 Hamilton Circle Ames, IA 50014

Live Life... The Way You Want It.

Call 515.357.5000 or visit GreenHillsRC.com

Managed by  Life Care Services®  

Lindens 2 BR Updated August 2018



FIRST FLOOR




THE LINDENS™
Assisted Living at Green Hills

2355 Hamilton Circle Ames, IA 50014

Live Life... The Way You Want It.
 Call 515.357.5000 or visit GreenHillsRC.com

Managed by Life Care Services®



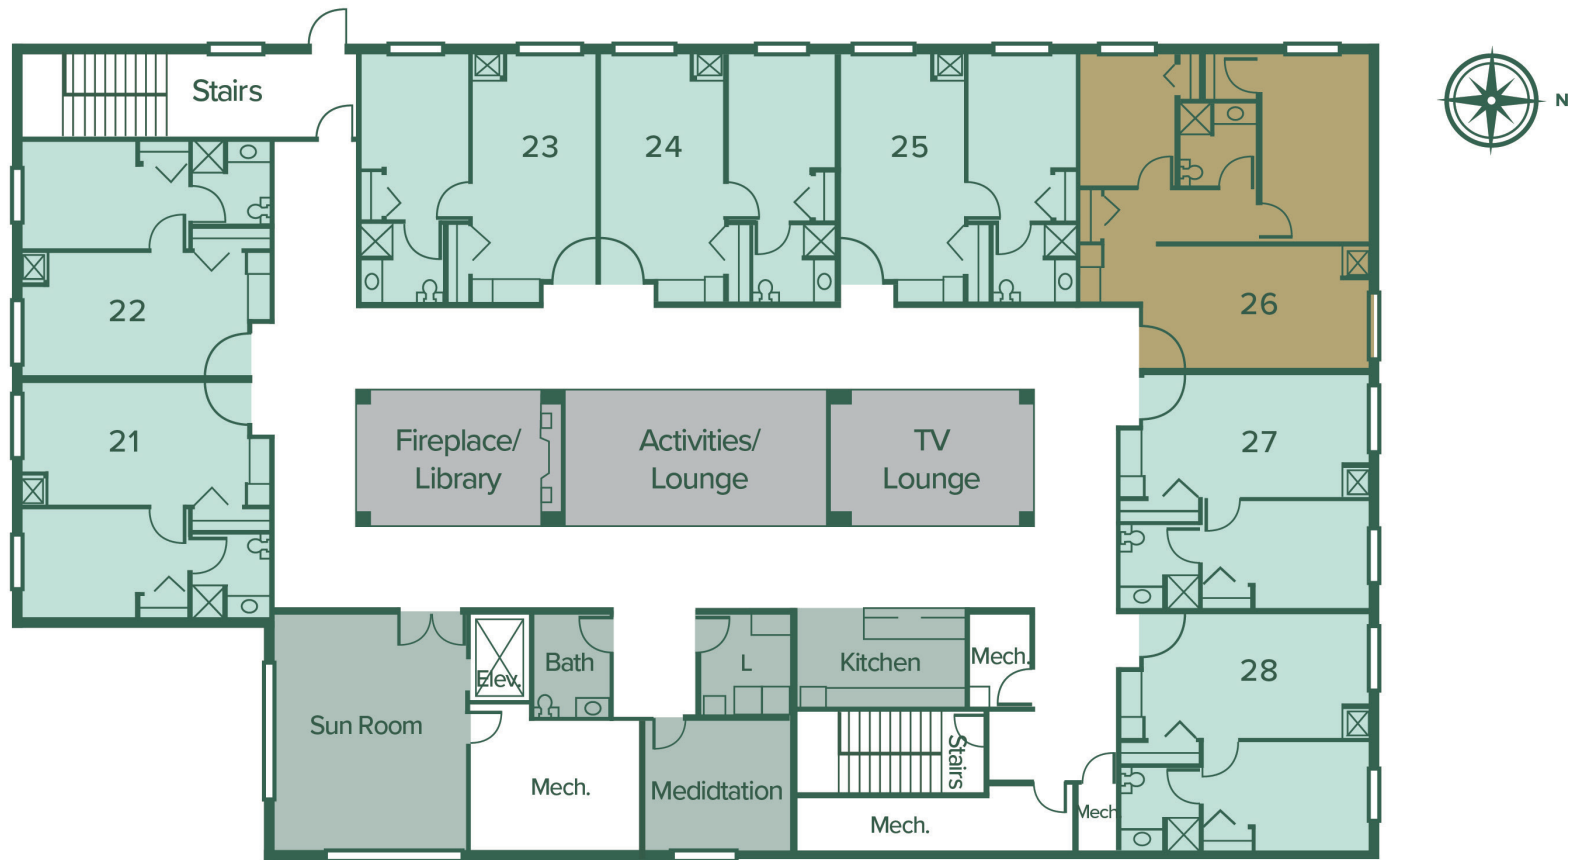

1 Bedroom
 2 Bedroom
 Services
 Community Lounges

SECOND FLOOR



THE LINDENS™
Assisted Living at Green Hills

2355 Hamilton Circle Ames, IA 50014

Live Life... The Way You Want It.
 Call 515.357.5000 or visit GreenHillsRC.com

Managed by Life Care Services®